

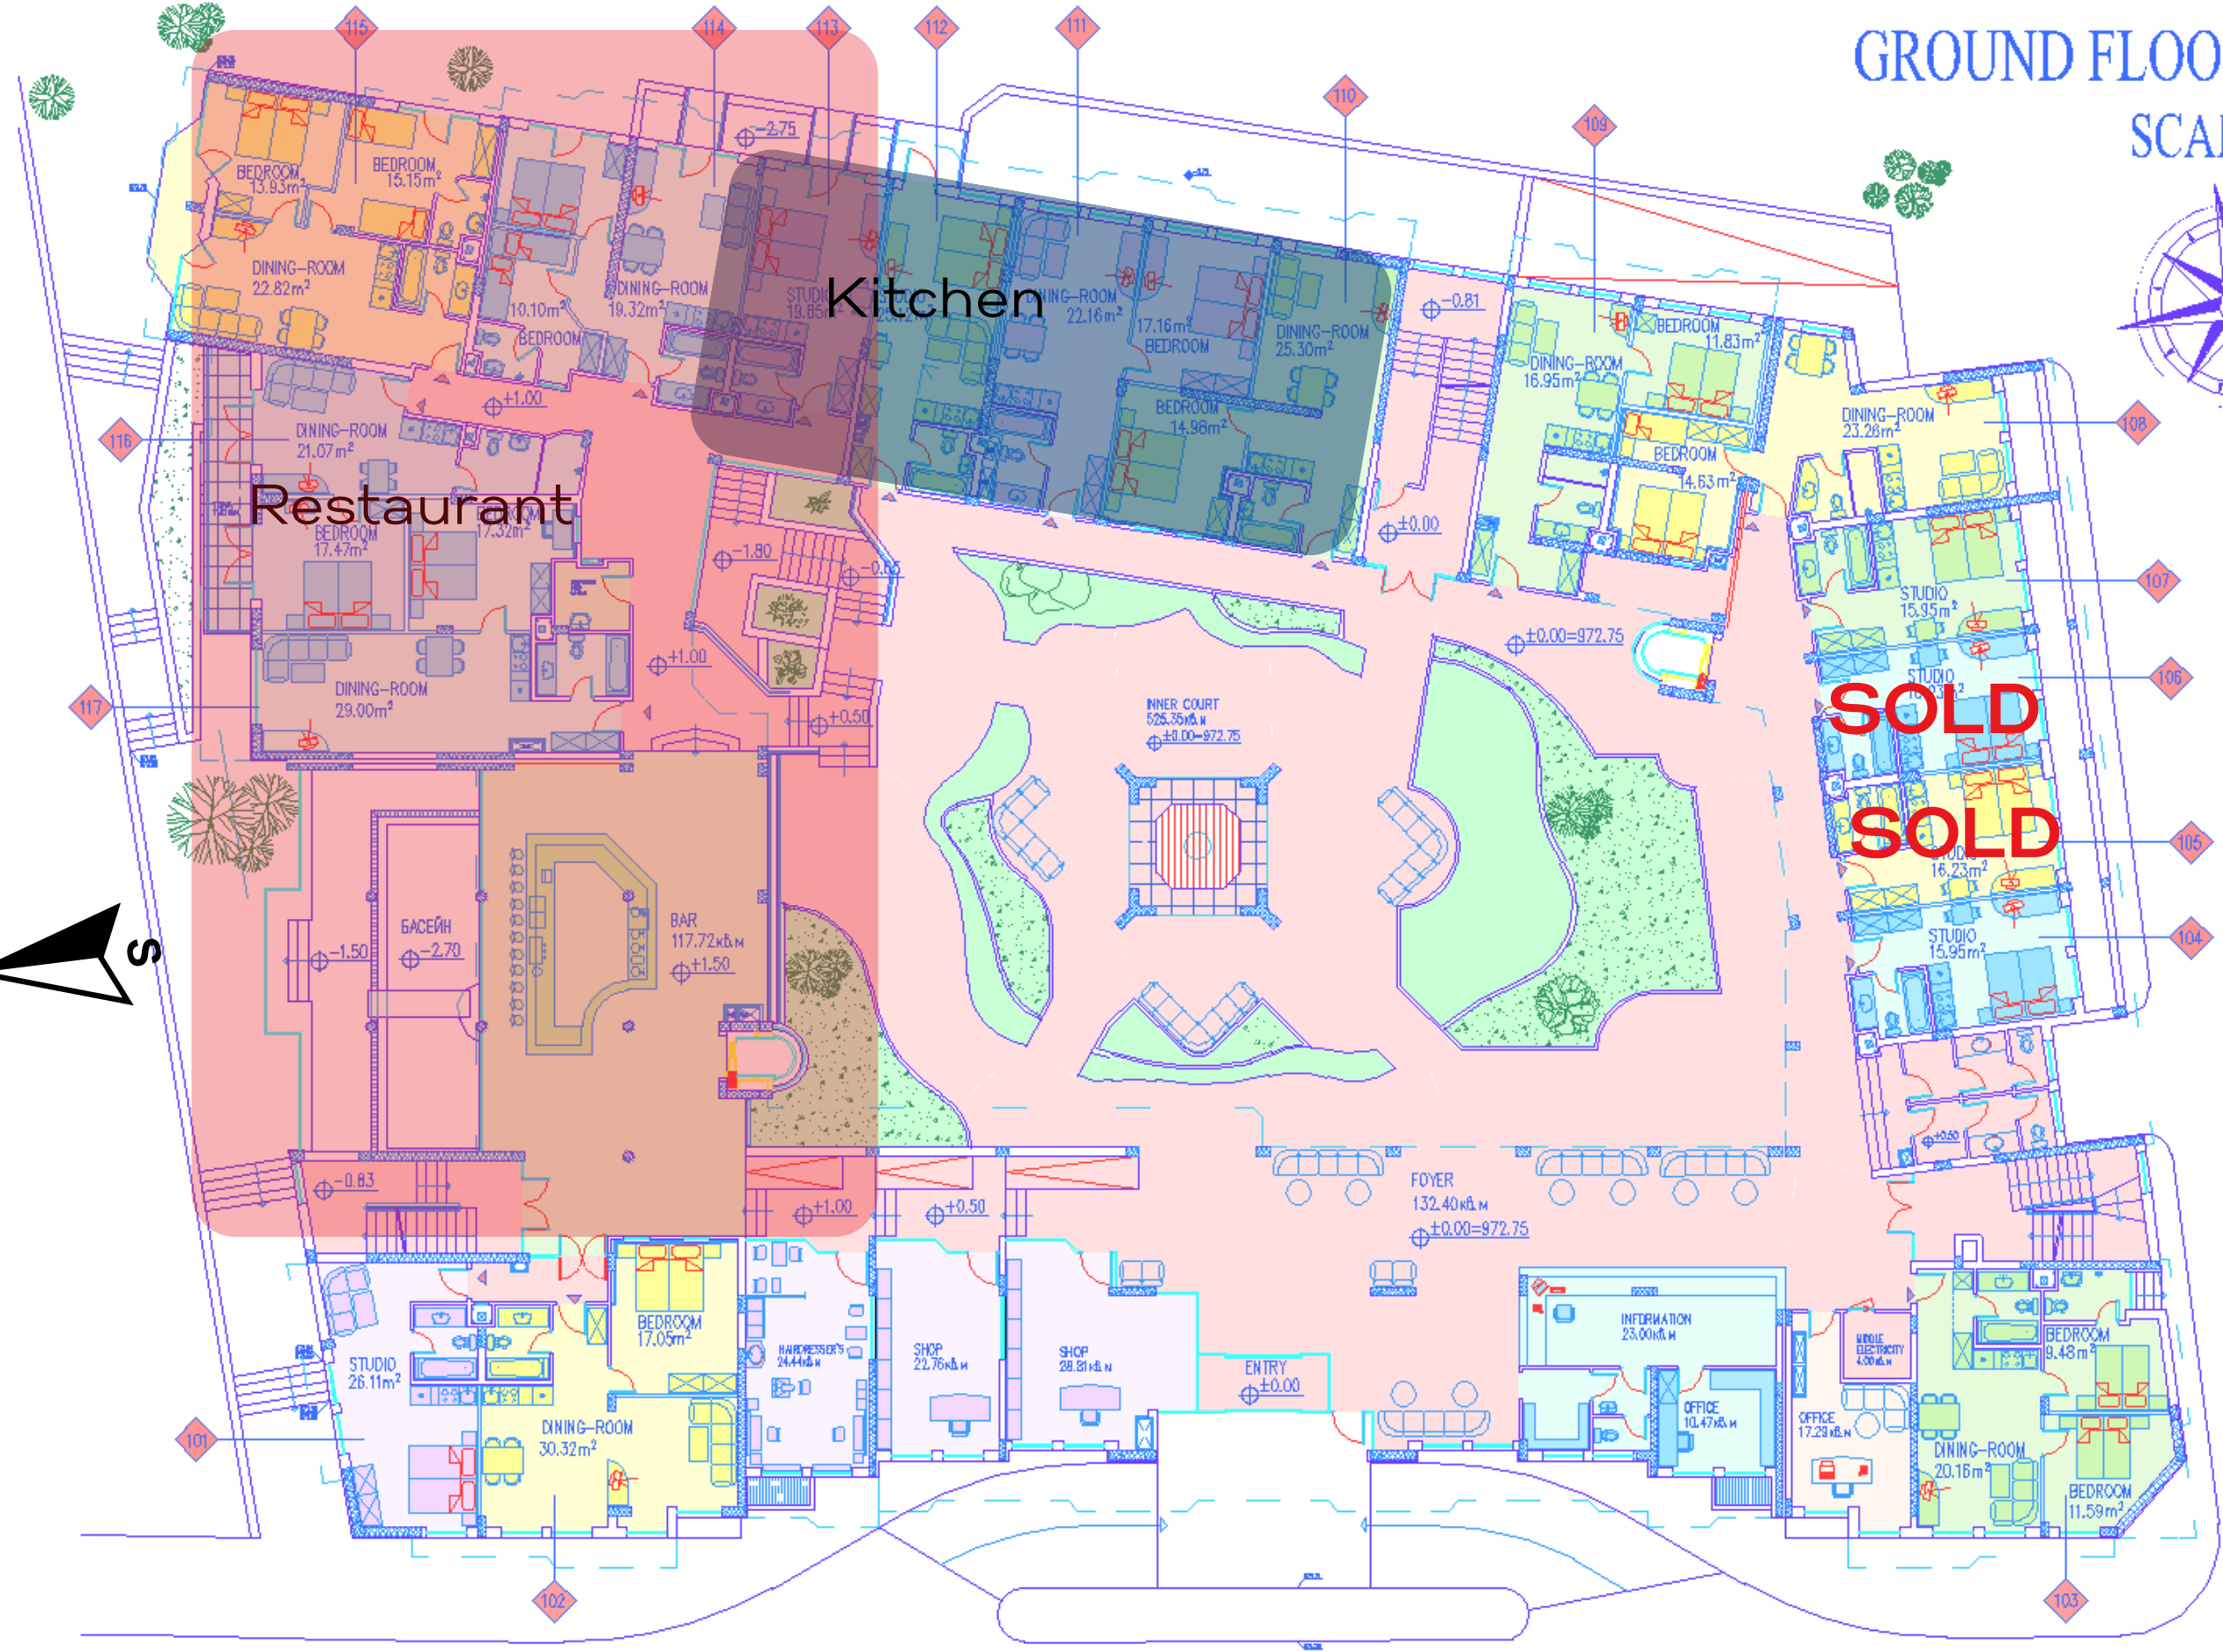
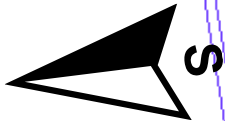
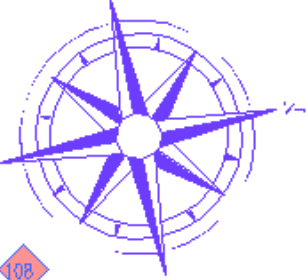
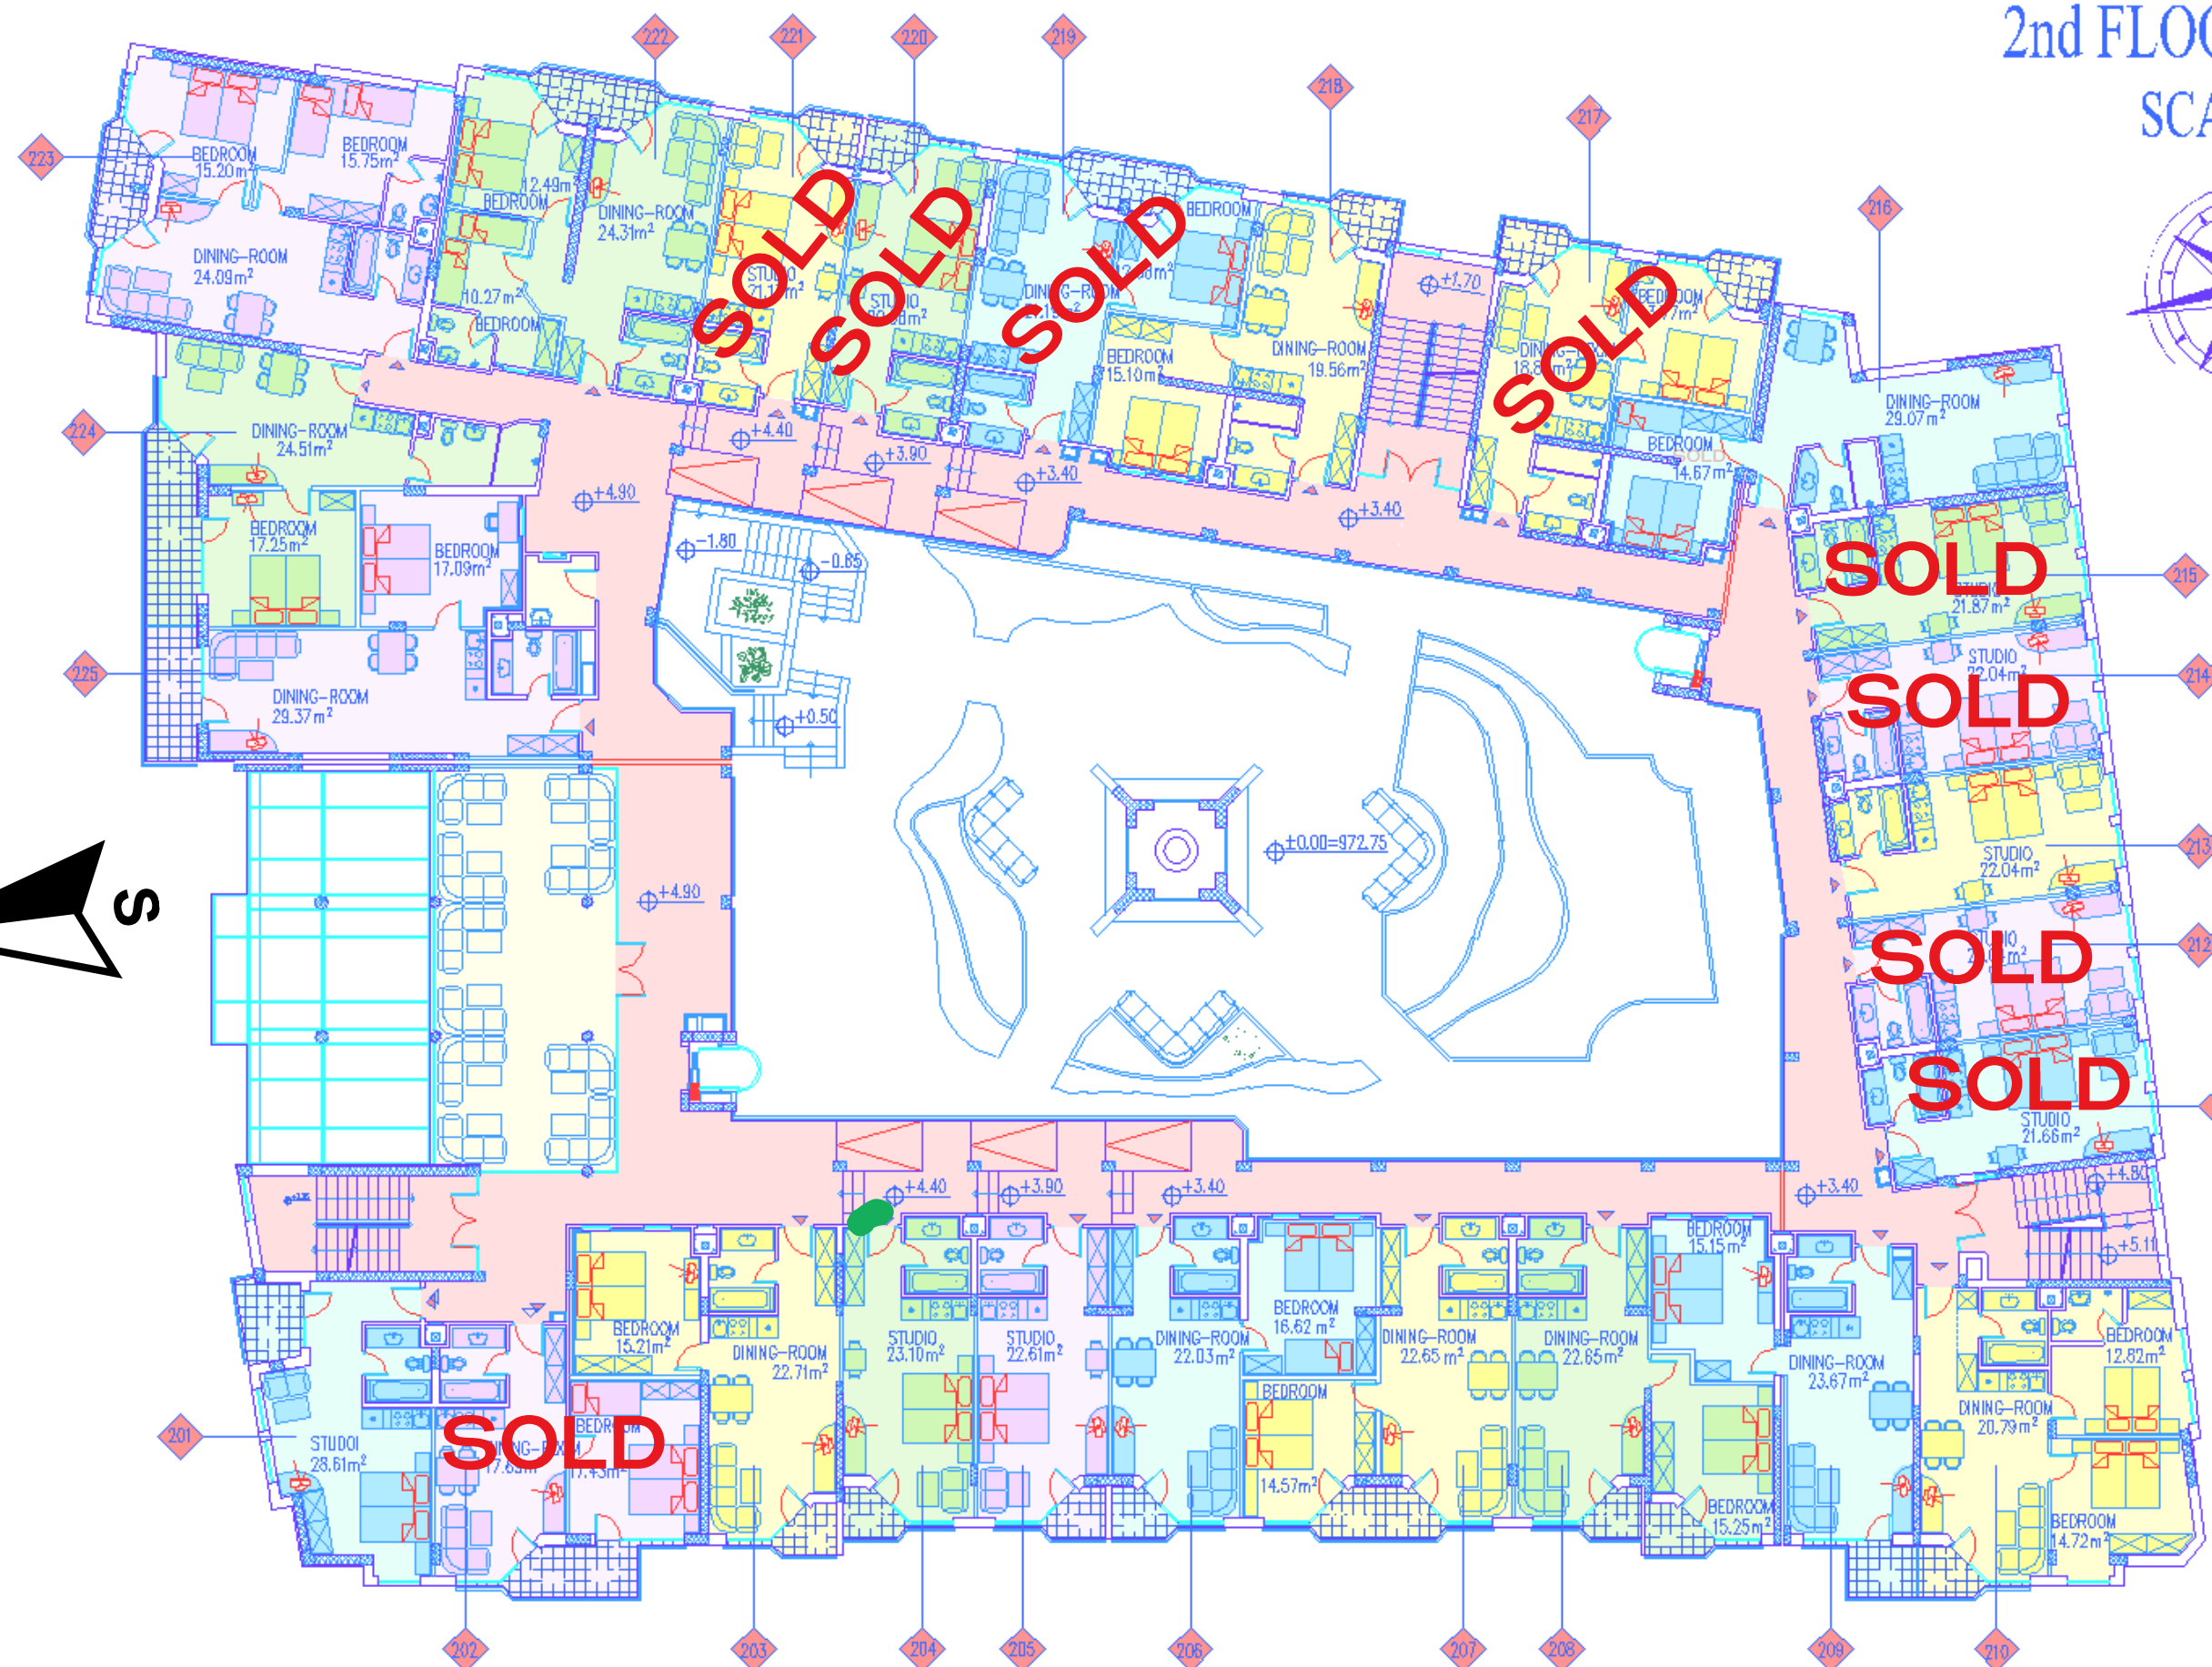


GROUND FLOOR PLAN
SCALE 1:200

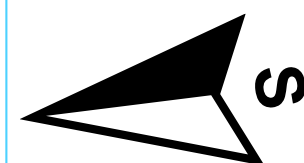



SOLD
SOLD

SCALE 1:200

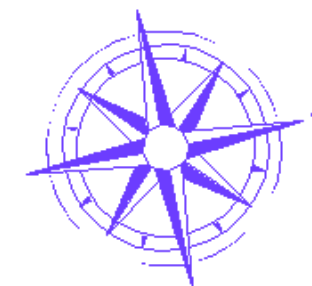



HOTEL GUINNES in BANSKO, BULGARIA

3rd FLOOR PLAN
SCALE 1:200

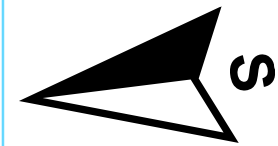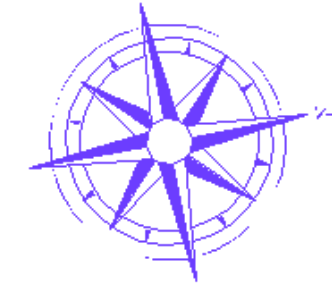

HOTEL GUINNES in BANSKO, BULGARIA



4th FLOOR PLAN
SCALE 1:200

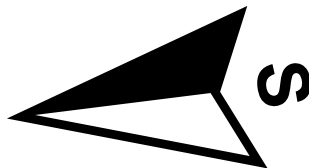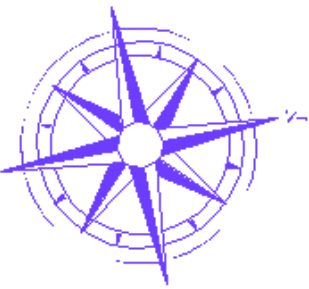

HOTEL GUINNES in BANSKO, BULGARIA

PENTHOUSE 1



SCALE 1:200

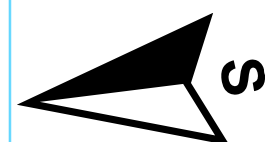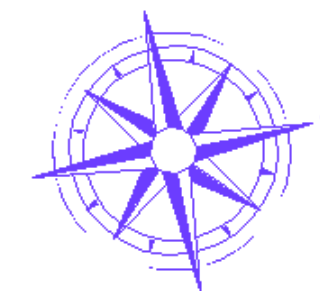

HOTEL GUINNES in BANSKO, BULGARIA

PENTHOUSE 2

SCALE 1:200

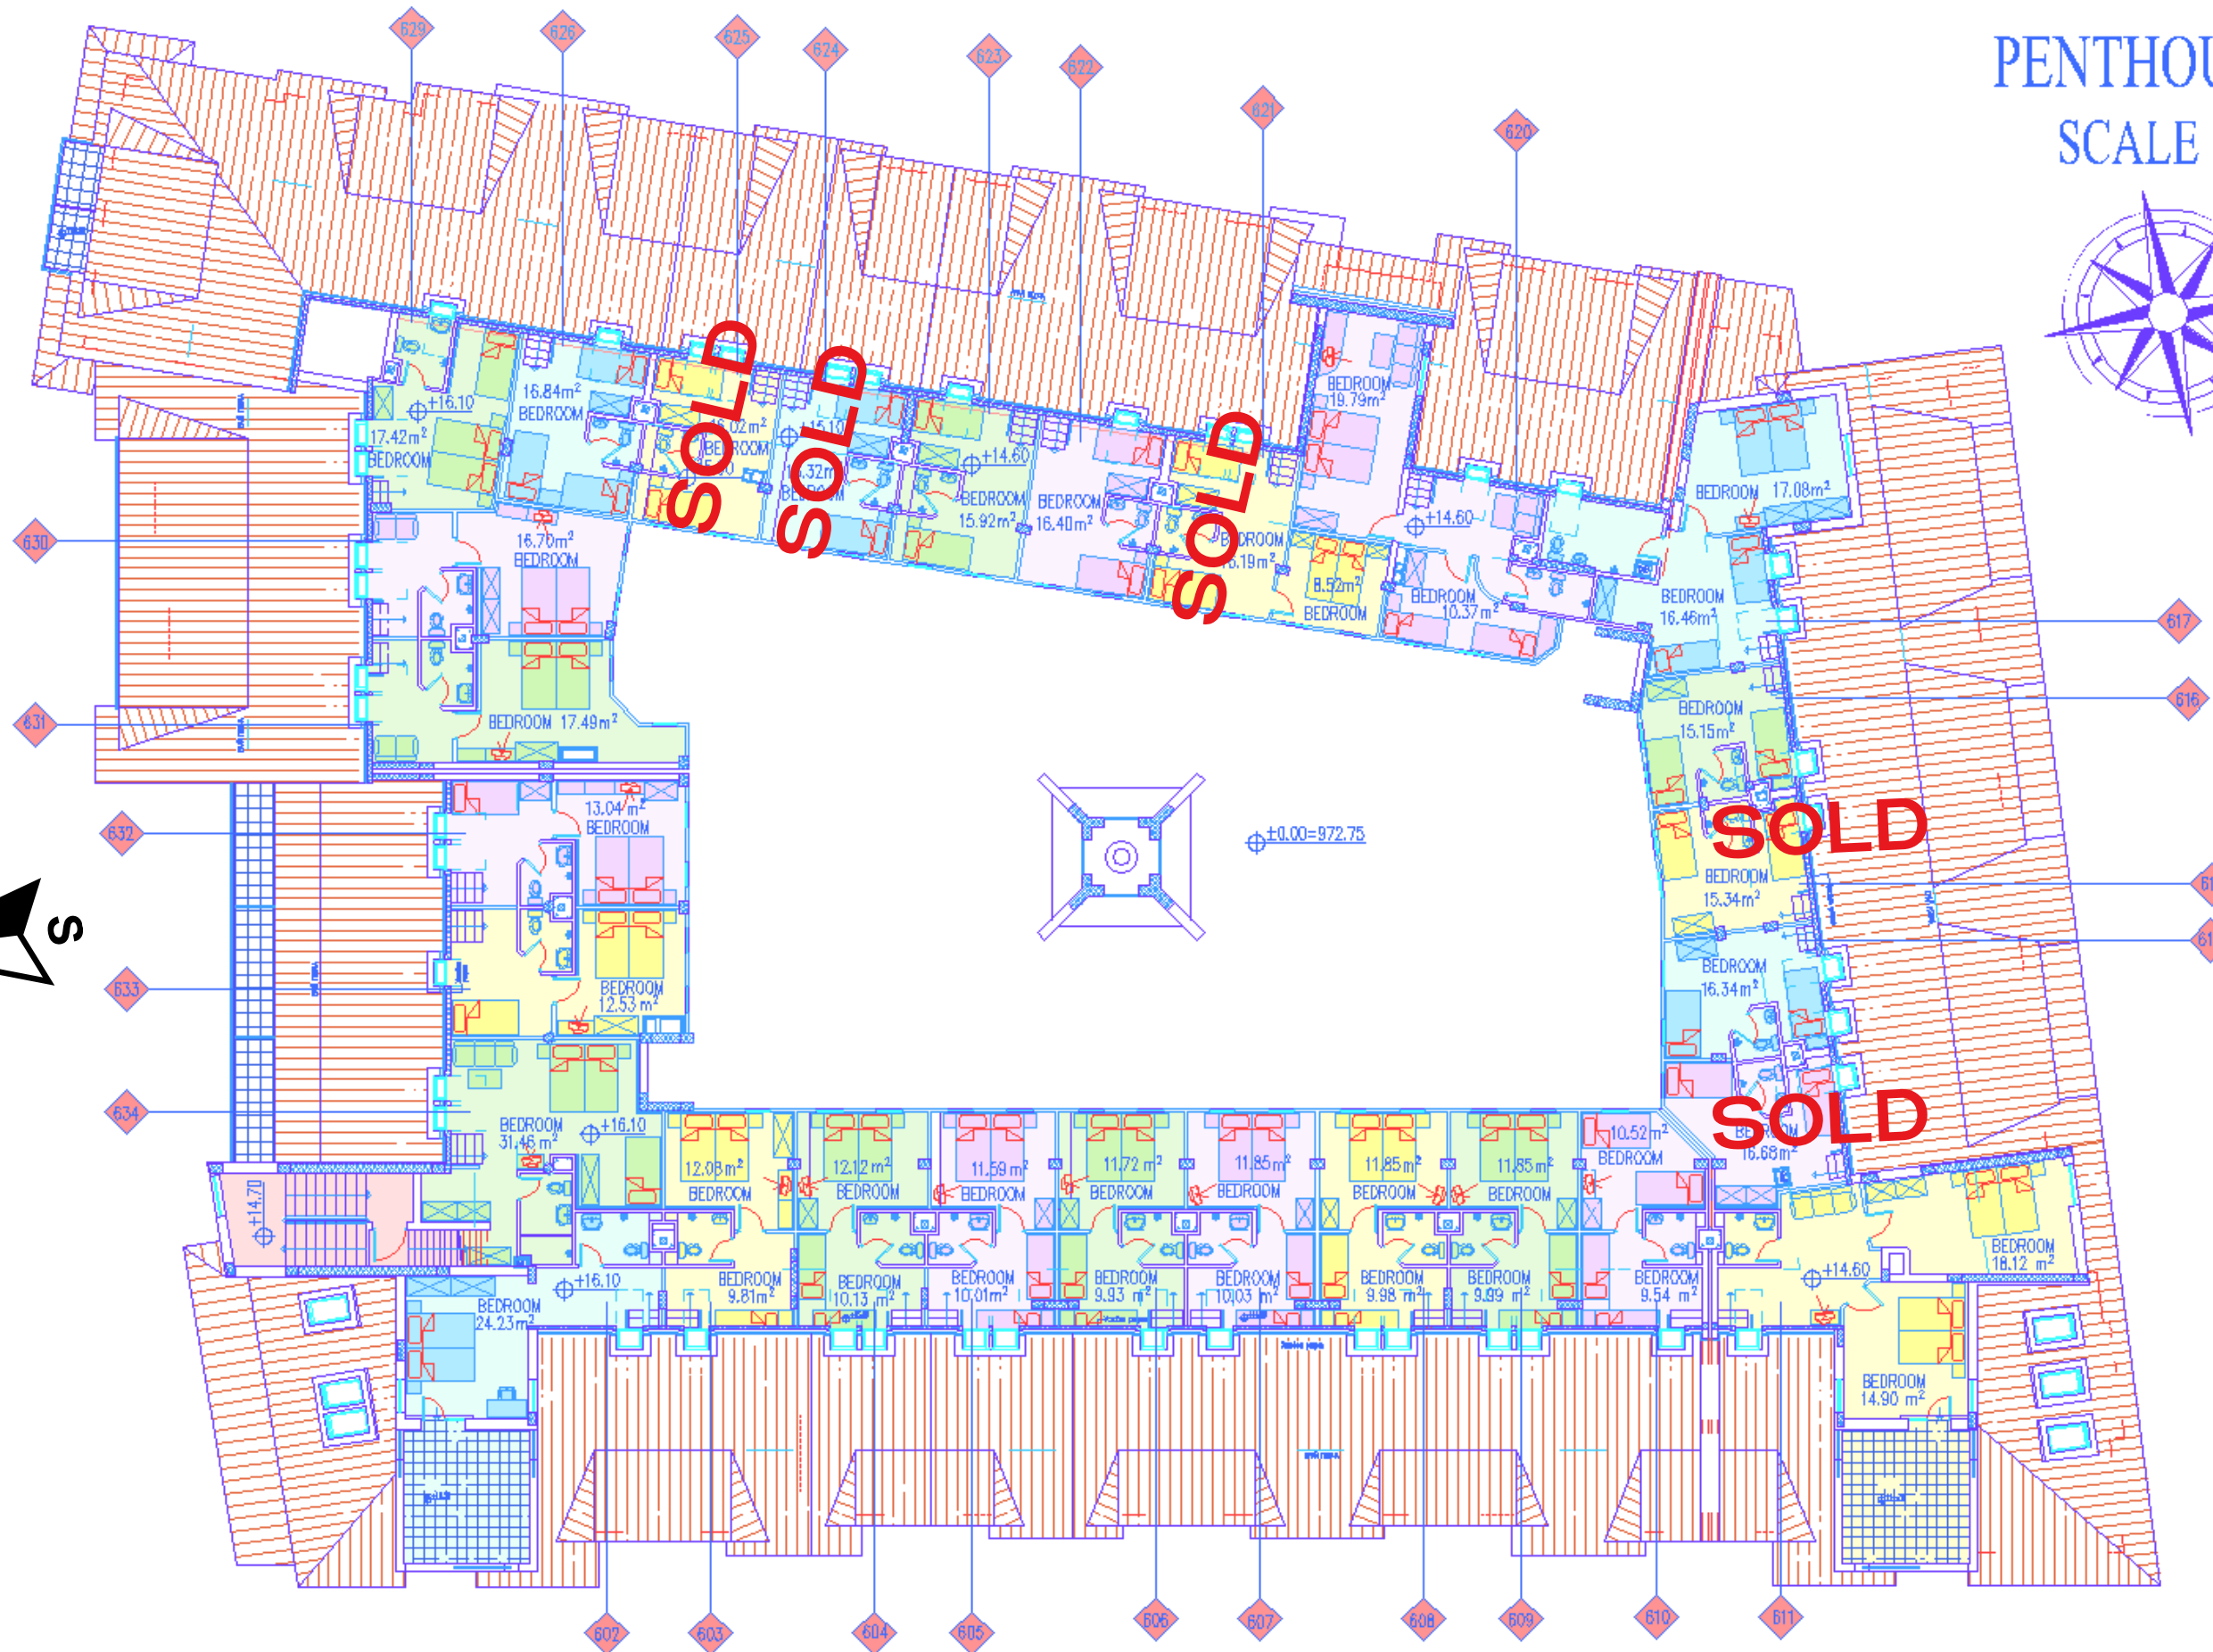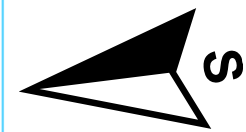

HOTEL GUINNES in BANSKO, BULGARIA